


Level 3 Upper Floor - ACCESSIBILITY PLAN
Scale 1:150

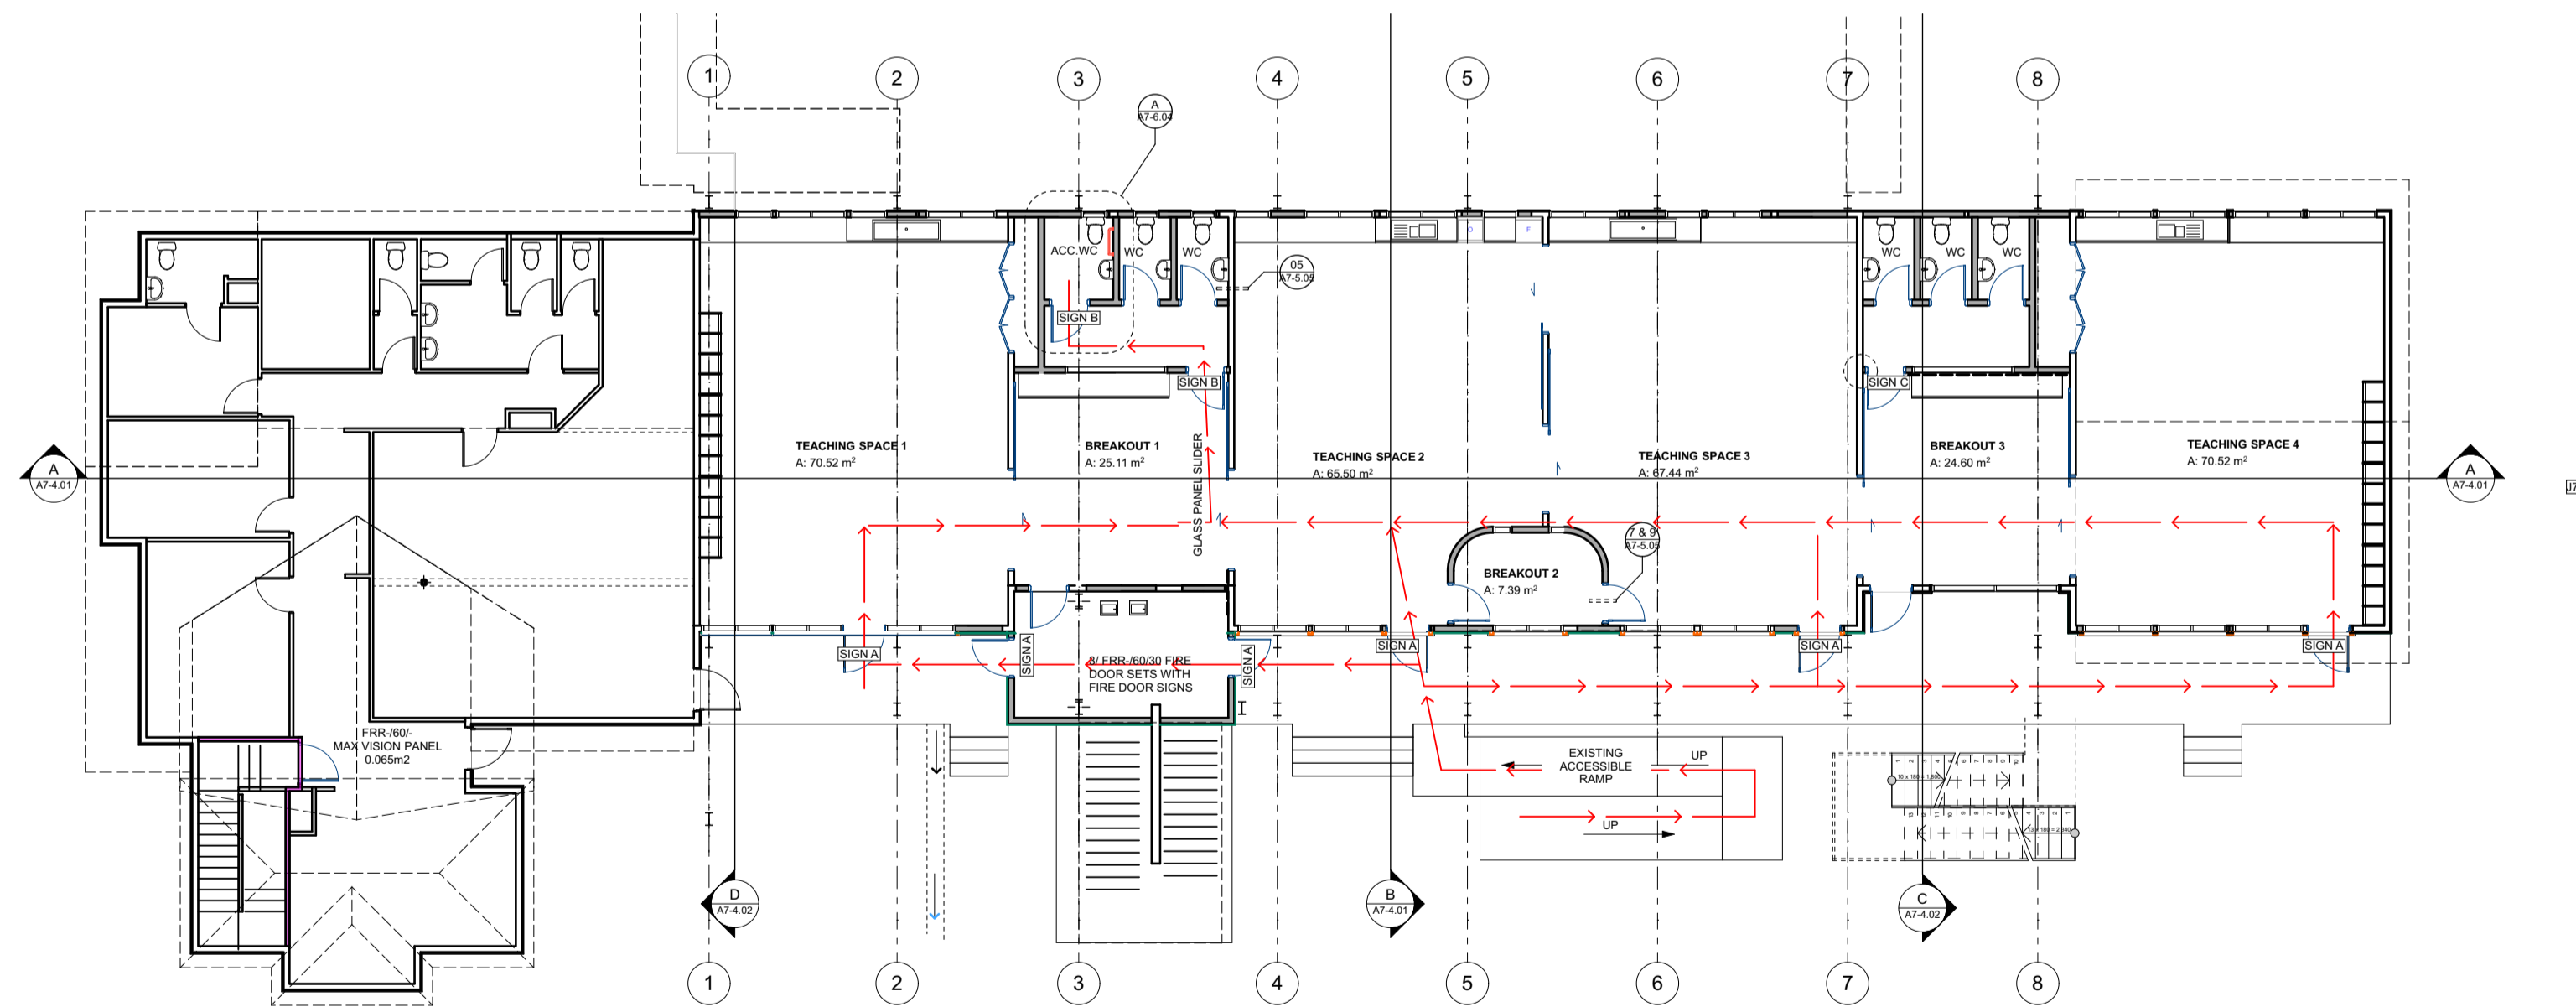

Level 2 Ground Floor - ACCESSIBILITY PLAN
Scale 1:150

NOTES ACCESSIBILITY PLAN

READ THIS DRAWING IN CONJUNCTION WITH THE ACCESSIBILITY REPORT, NZBC G1/AS1 & NZS 4121:2001.

READ THIS DRAWING IN CONJUNCTION WITH THE CIVIL ENGINEERS DOCUMENTATION REGARDING LEVELS & FALLS.

GRADIENTS ON PATHWAYS & FOOTPATHS ON ACCESSIBLE ROUTES ARE NOT TO EXCEED THOSE OUTLINED IN NZS 4121:2001.

SIGNS ARE TO BE POSITIONED BETWEEN 1,400mm & 1,700mm ABOVE THE FLOOR, OUTLINED IN NZBC F8.

LEGEND ACCESSIBILITY PLAN

960 DOOR WIDTH 960 CLEARANCE MUST ACHIEVE 900mm CLEAR OPENING


← ← ←
ACCESSIBLE ROUTE




SIGN 'A'
PRODUCT NO. ROYAL HARDWARE SW104 SATIN STAINLESS STEEL, 185 X 185mm SUPPLIED BY SOPERS NZ LTD.



SIGN 'B'
PRODUCT NO. SIGN M F PARA. (BA) SUPPLIED BY SOPERS NZ LTD.

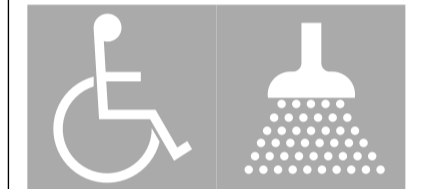


SIGN 'C'
PRODUCT NO. SIGN PARA SYL. (BA) SUPPLIED BY SOPERS NZ LTD.

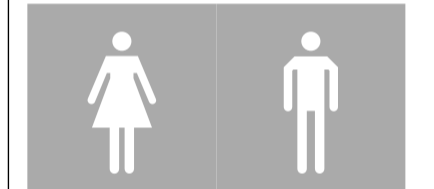

SIGN 'D'
PRODUCT NO. SIGN PARA SYL. (BA) SUPPLIED BY SOPERS NZ LTD.

BLOCK 7 - LEGEND


- RF-01 EXISTING CORRUGATED IRON ROOF AND FIXINGS. ALL FLASHINGS TO PENETRATIONS, GUTTERS AND DOWNPIPES TO BE ASSESSED, ANY DAMAGE OR AREAS NOT PROVIDING WEATHERTIGHT SEALS IN ACCORDANCE WITH NZBC-E2 WILL BE FIXED OR REPLACED AS REQUIRED
- CL-01 JAMES HARDIE AXON PANEL 400mm SMOOTH OVER 20mm CAVITY, FLEXIBLE BUILDING WRAP
- CL-02 JAMES HARDIE SCYON LINEA WEATHERBOARDS OVER 20mm CAVITY AND FLEXIBLE BUILDING WRAP
- CL-03 JAMES HARDIE TITAN PANEL SMOOTH OVER 20mm CAVITY, FLEXIBLE BUILDING WRAP
- AL-01 SELECTED ALUMINIUM JOINERY TO REPLACE EXISTING TIMBER JOINERY REFER TO DOOR AND WINDOW SCHEDULE

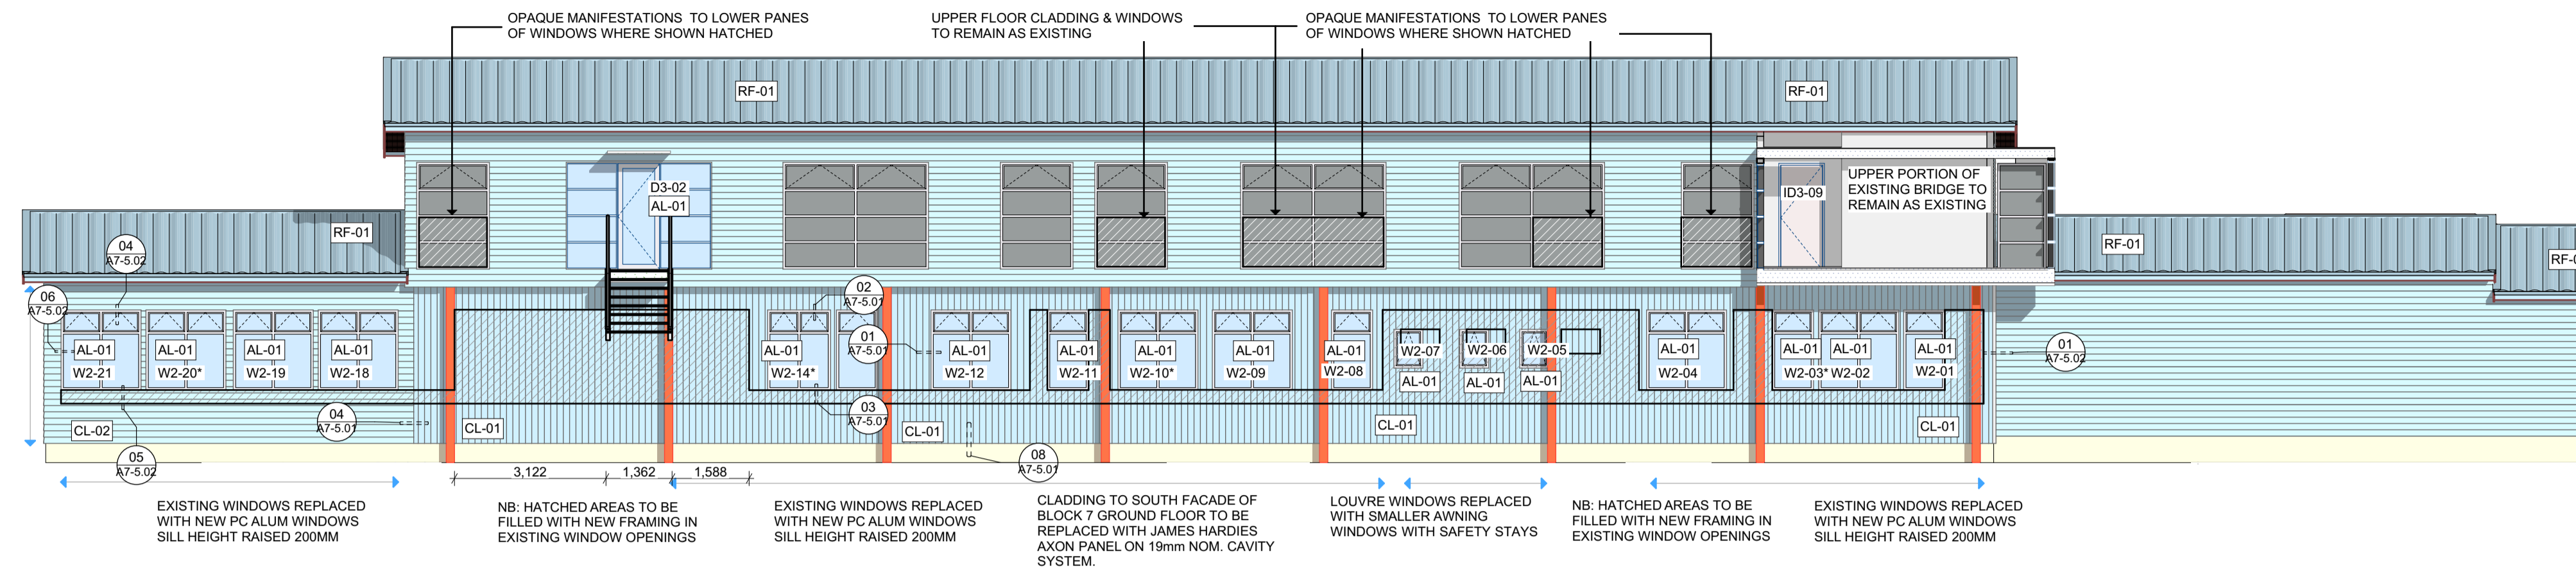

SOUTH ELEVATION

1


1:100

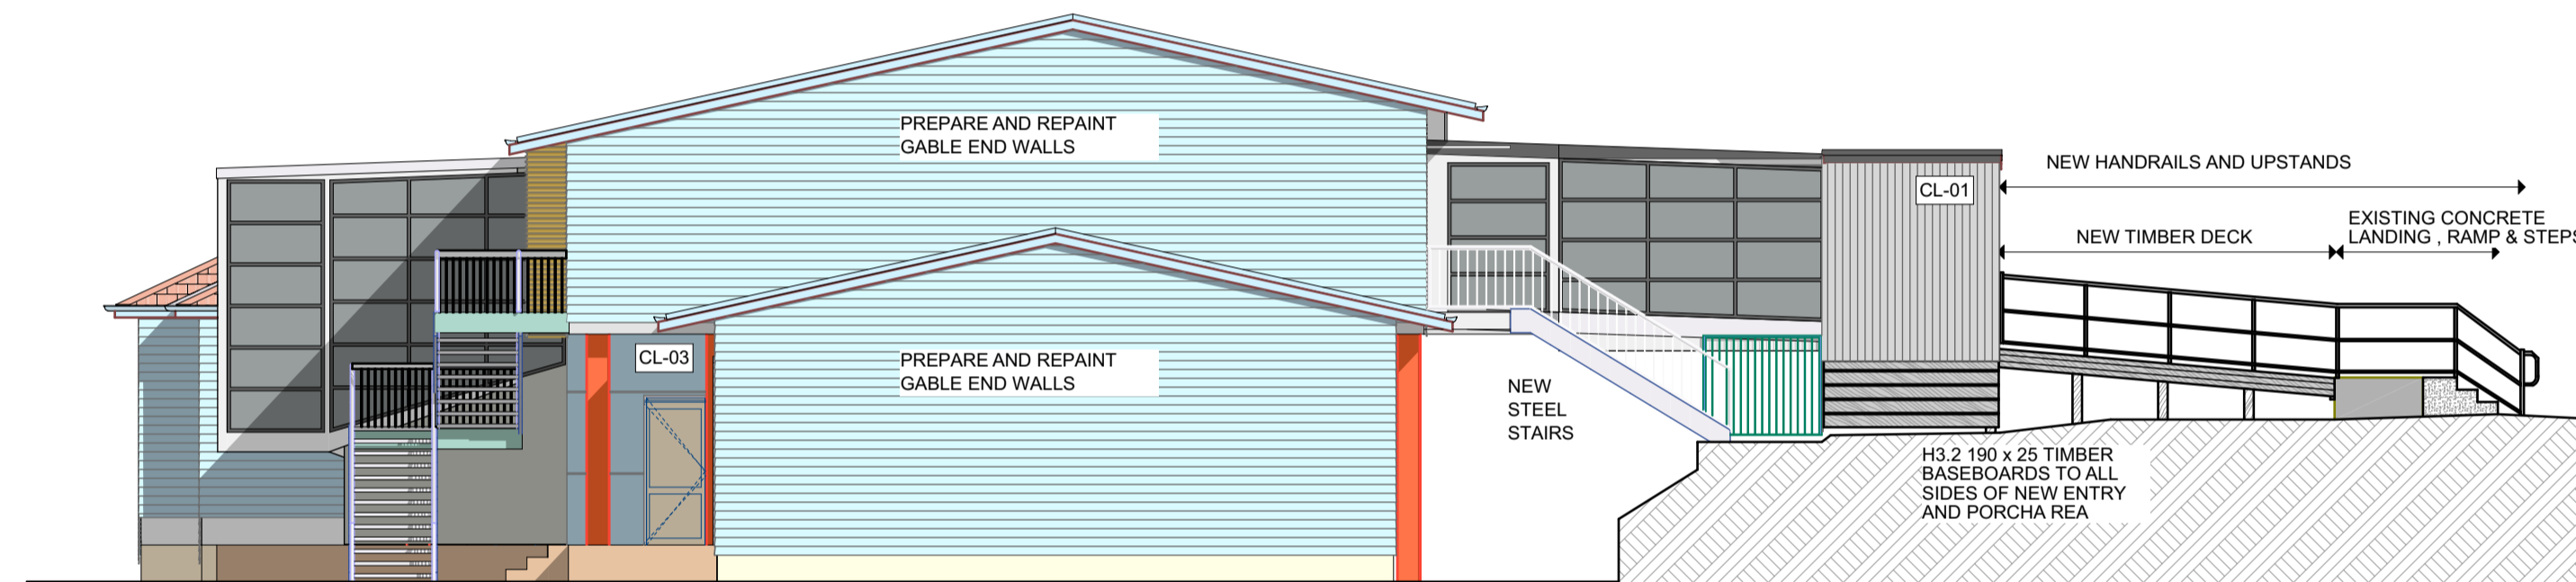

EAST ELEVATION

2


1:100

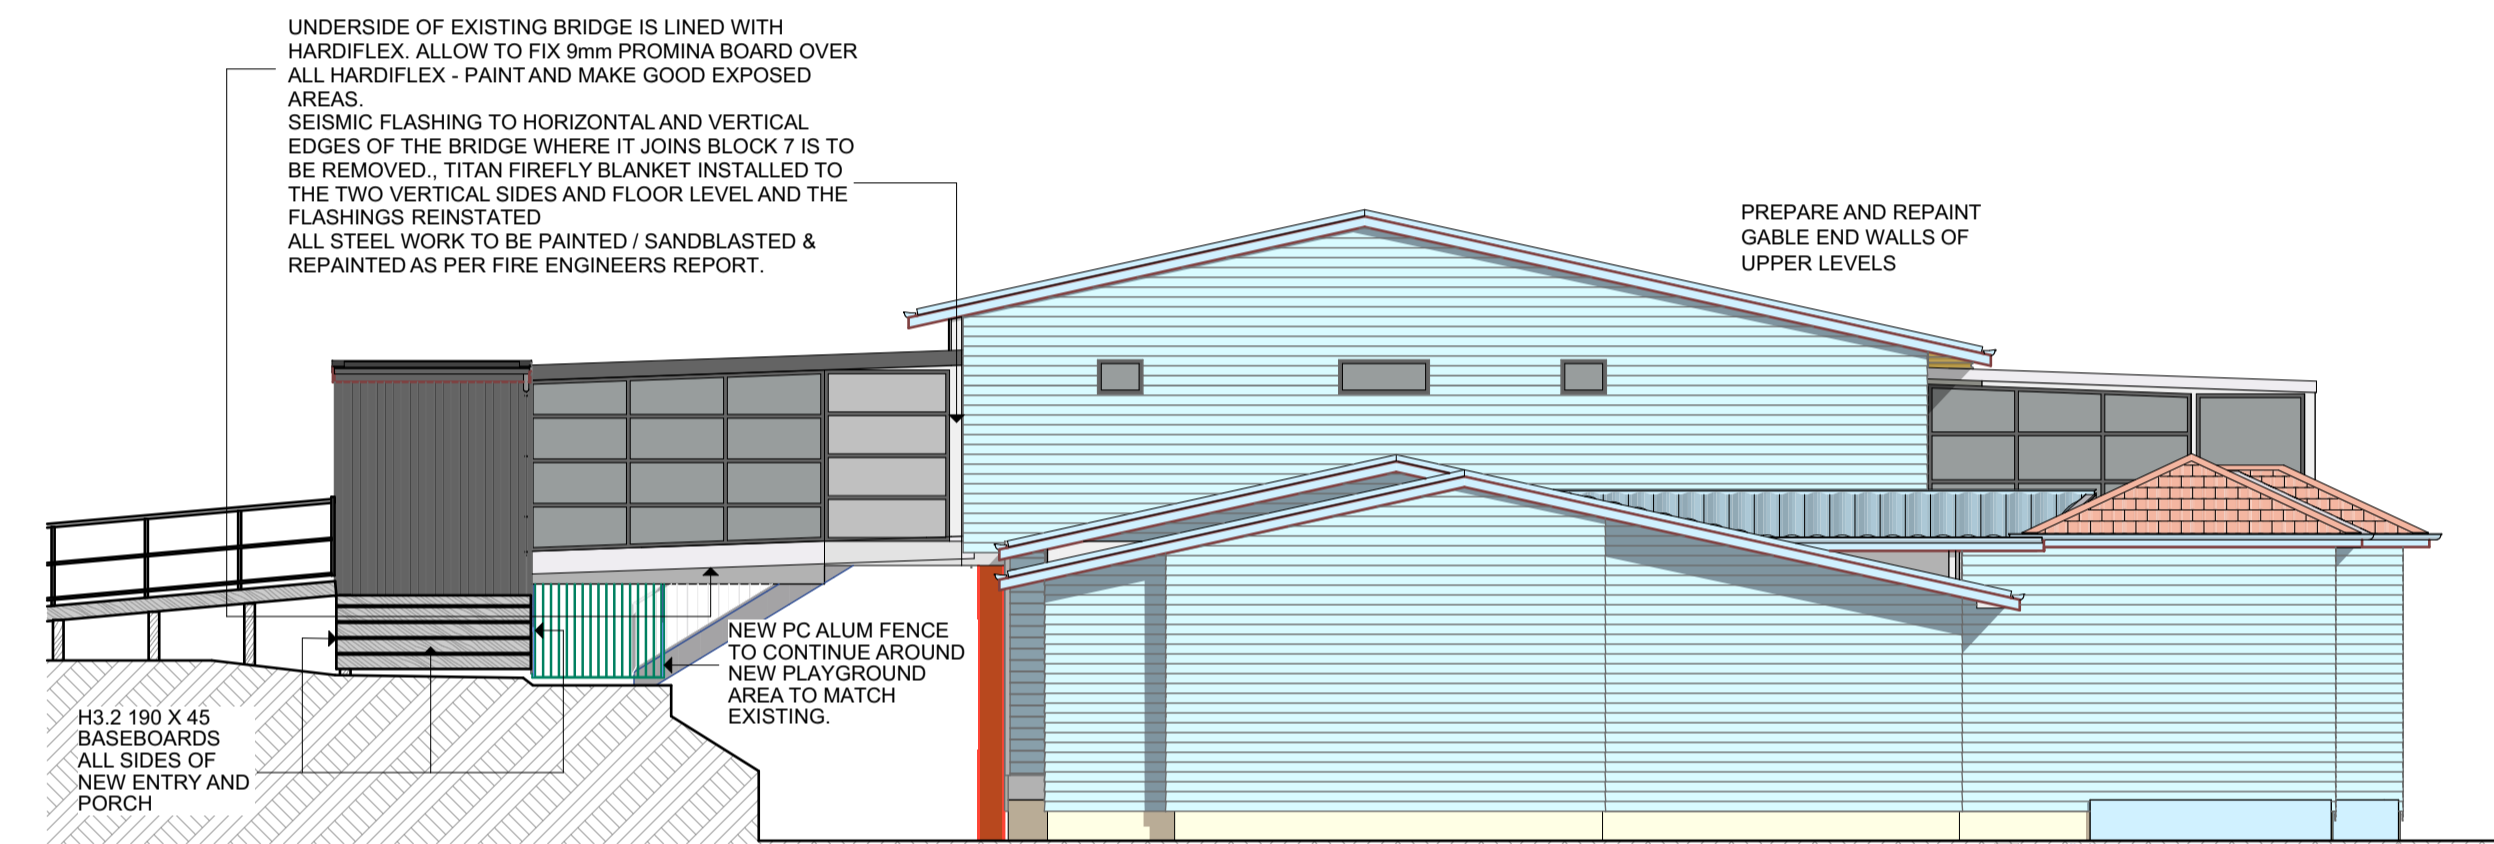

WEST ELEVATION

4

1:100

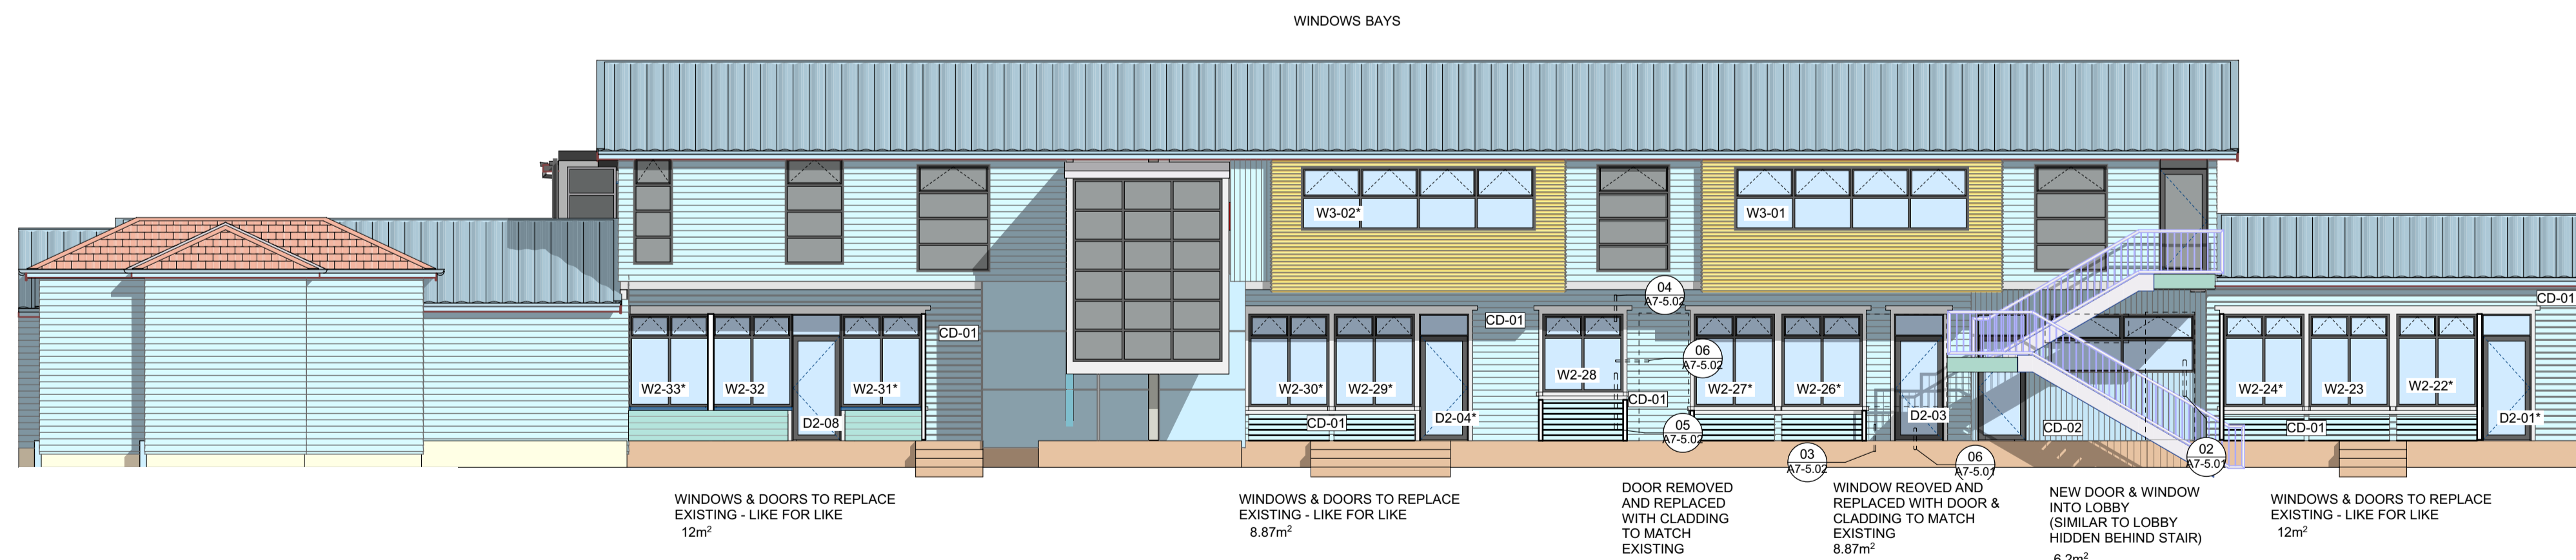

NORTH ELEVATION

3

1:100